

DZORWULU - ACCRA



An exceptionally serene environment within the heart of Dzorwulu.


PRIORITY

A P A R T M E N T S

(MAMLE RESIDENCE)

2
BEDROOM
APARTMENTS

3
BEDROOM
APARTMENTS

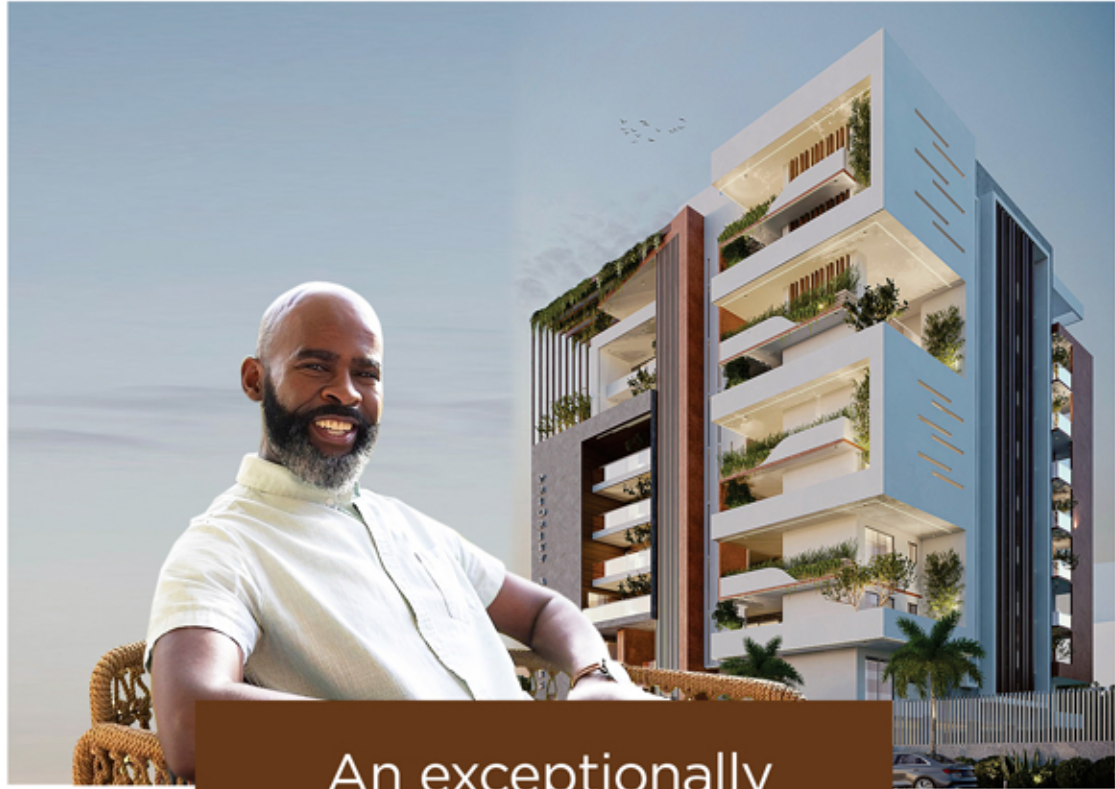

An exceptionally
serene environment
within the heart of
Dzorwulu.



Eco-friendly,
typically natural.

Our eco-friendly apartment is designed to minimize its carbon footprint while maximizing your comfort. From energy-efficient appliances to eco-friendly construction methods, we've thoughtfully considered every detail to reduce our environmental impact.

A woman with dark hair, wearing a white short-sleeved button-down shirt and blue jeans, stands in a modern apartment. She is smiling and pointing her right hand towards a white circular text bubble. The background shows a kitchen with white cabinets and a marble countertop, a living area with a grey sofa, and a decorative plant in a glass vase on a wooden stand. The floor is light-colored wood.

Step into luxury with our exquisite apartment finishes, featuring stunning marble floors that evoke elegance and sophistication. Every detail has been carefully curated to create a refined living experience that surpasses your expectations.


Welcome to your dream apartment,
where every detail is designed to make your
heart sing! This is more than just a place to live
- it's a haven to cherish, a home to love, and a
life to savor.





Experience the art of luxury living in **PRIORITY APARTMENTS (MAMLE RESIDENCE)**, where every detail is a masterpiece of design and sophistication. This stunning residence is a true one-of-a-kind, showcasing:


- Unique architecture that pushes the boundaries of innovation
- Expansive spaces that flow seamlessly indoors and out
- Lavish finishes that rival the world's top luxury hotels
- Breathtaking views that will leave you awestruck
- Personalized touches that reflect your individual style

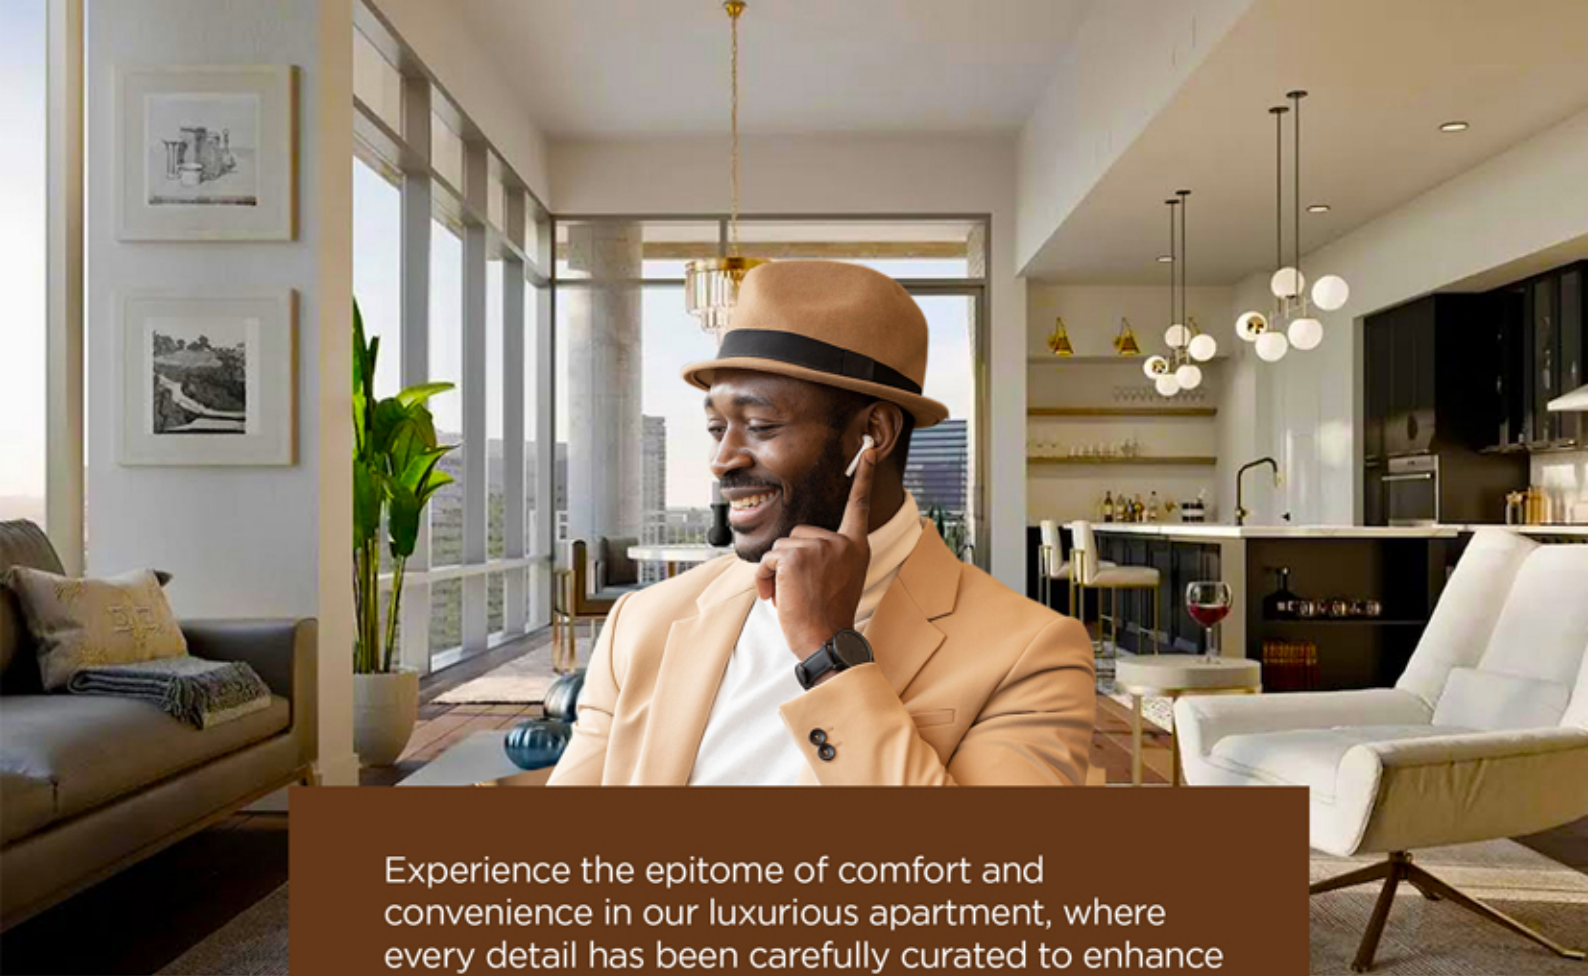


Experience the epitome of comfort and convenience in our luxurious apartment, where every detail has been carefully curated to enhance your living experience. Enjoy access to:

- Eco-friendly environment
- Basement Parking
- 24/7 security
- Green environment
- Bio-metric sensitive doors
- In-house mini mall


GROUND FLOOR PLAN

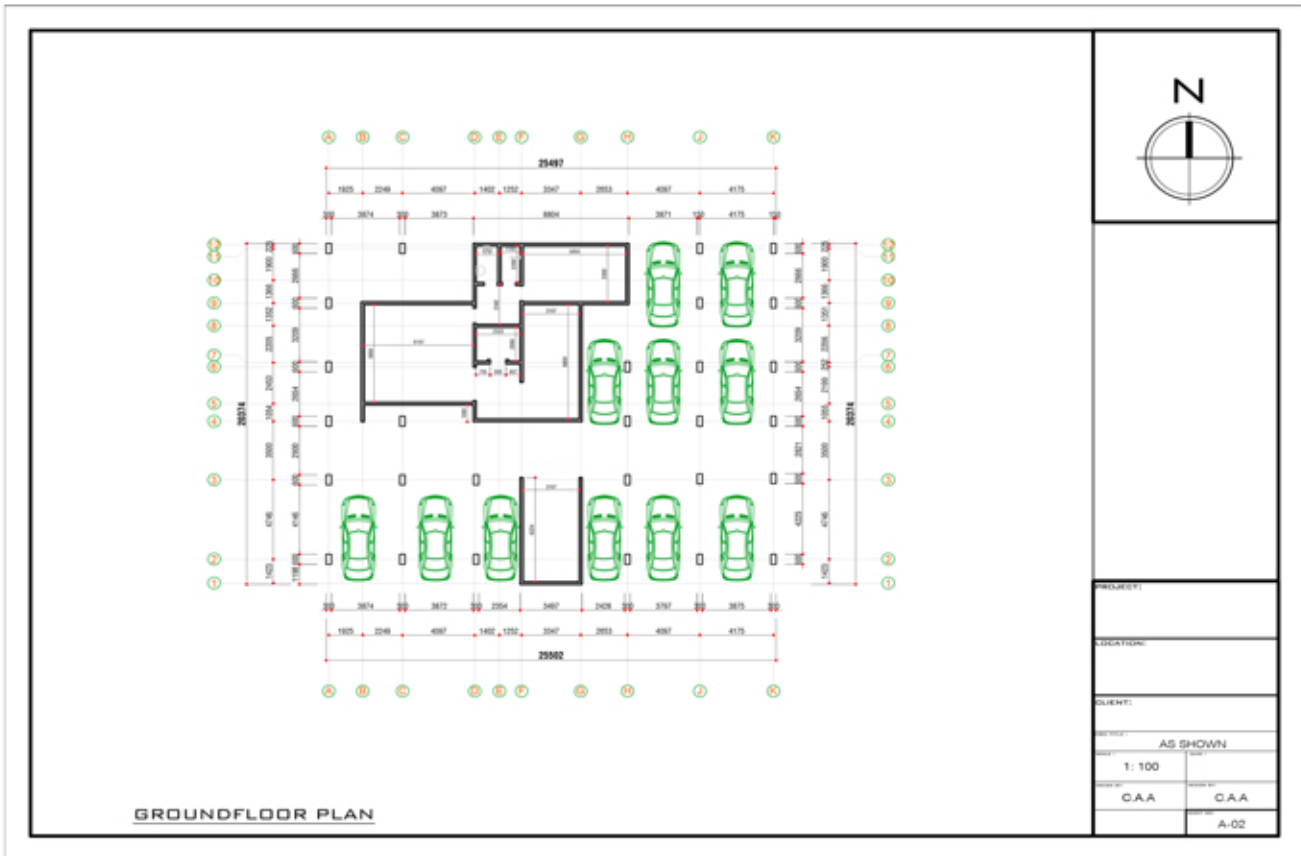


FIRST TO SIXTH FLOOR PLAN

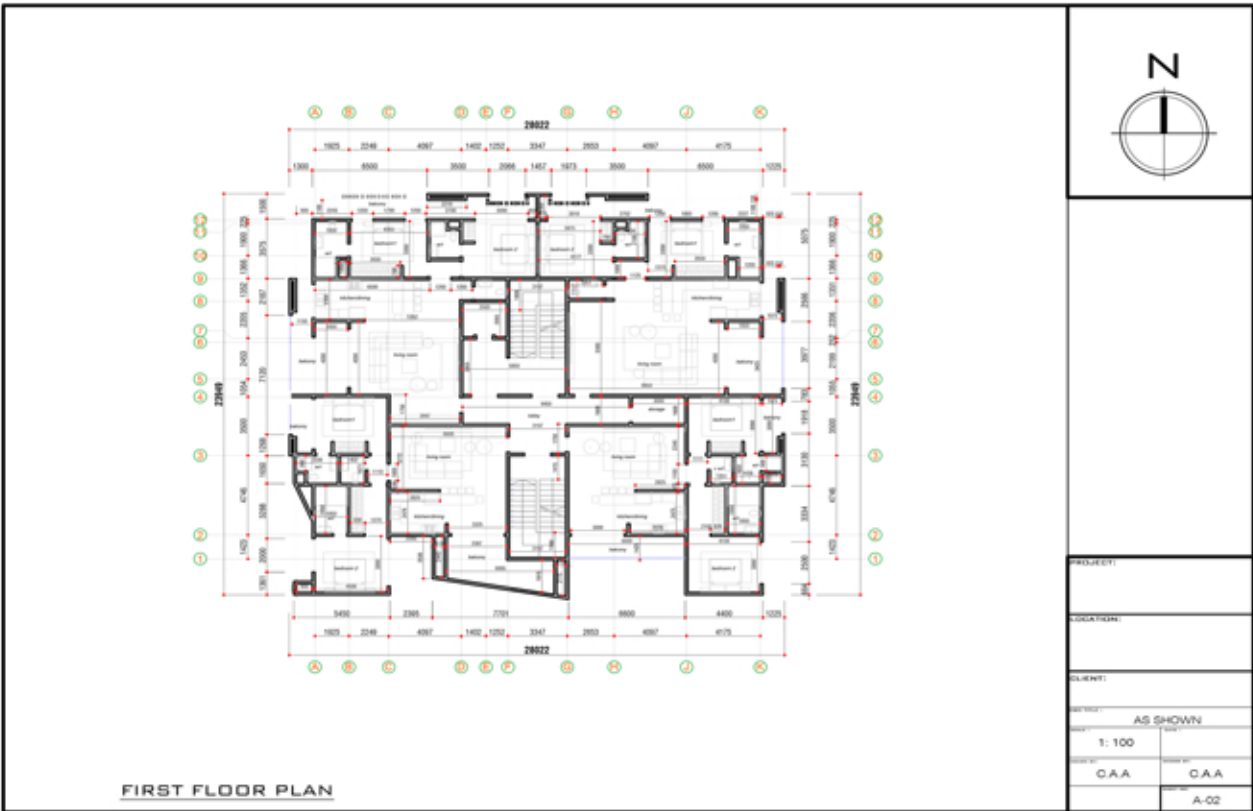

SEVENTH TO EIGHT FLOOR PLAN

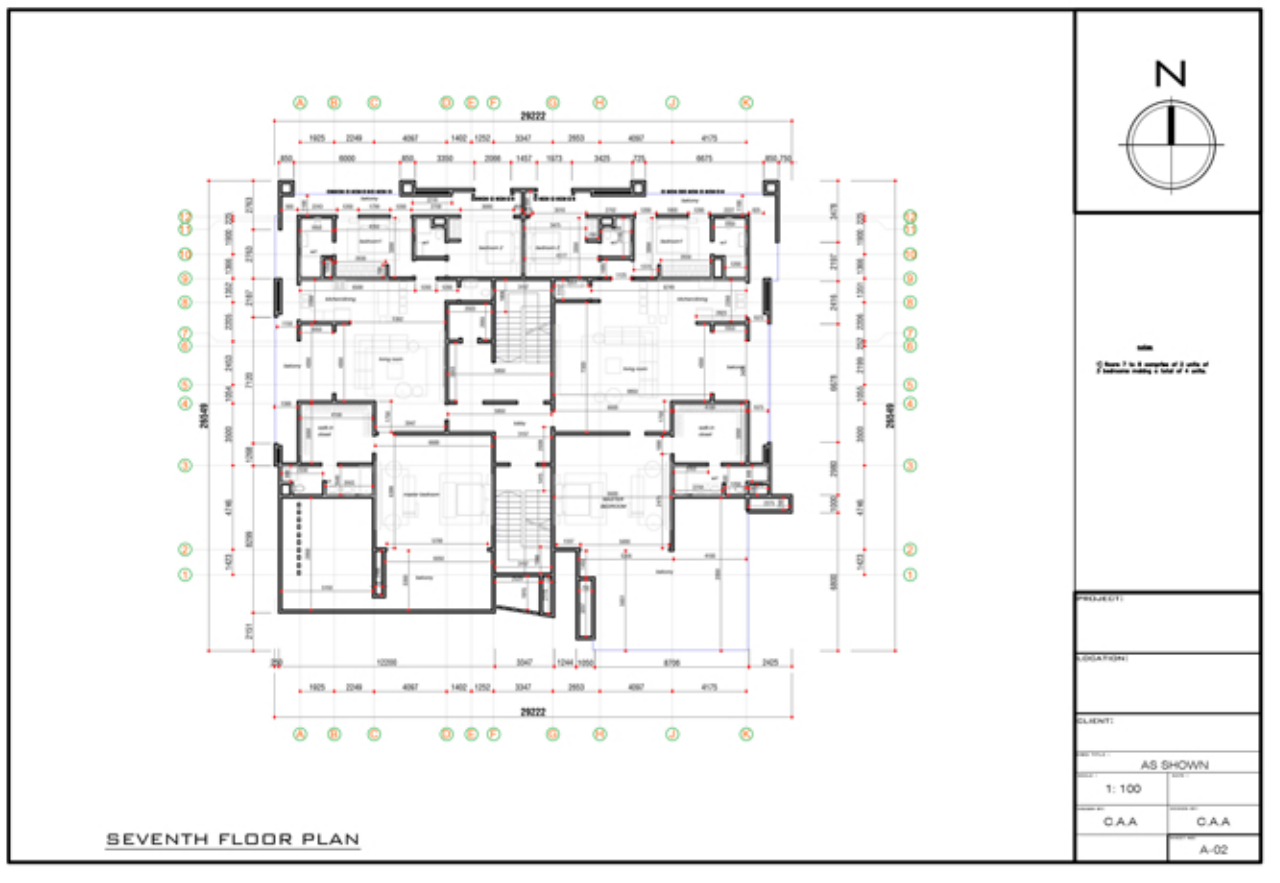


PENTHOUSE PLAN

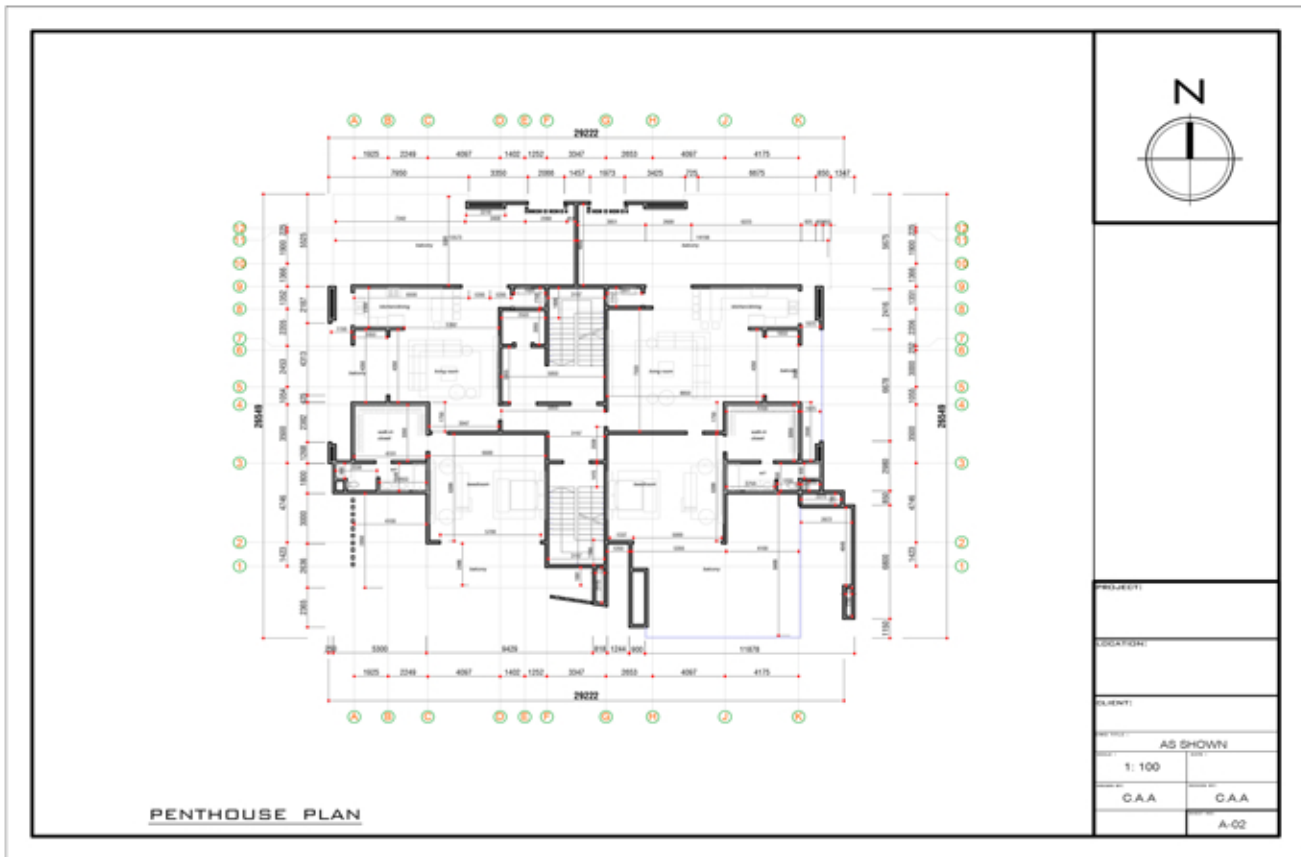

PROJECT:	
LOCATION:	
CLIENT:	
SCALE: AS SHOWN	
1: 100	
C.A.A	C.A.A
A-02	

DETAILED ROOF PLAN

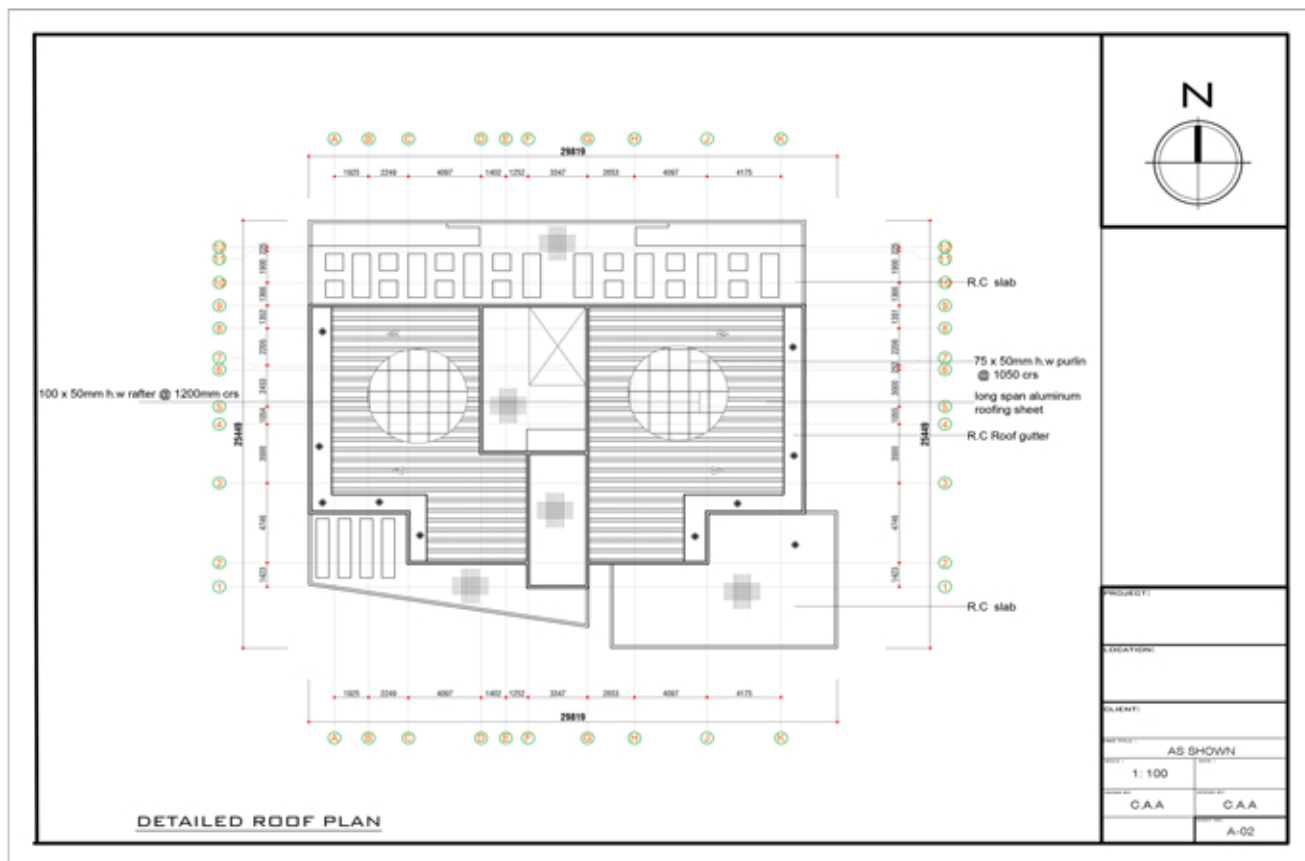



PRIORITY
APARTMENTS

12

PRIORITY
APARTMENTS

PRIORITY

A P A R T M E N T S
(MAMLE RESIDENCE)



PRIORITY VIEW HOMES LTD

1/1 Cabbage Link 63 Haatso Atomic Road Accra

Tel: 0302 543 981 / 055 588 2294

Web: www.priorityviewhomes.com